



Accessible Routes

Sloped sidewalks with a slope from 1:20 to 1:12 are defined as ramps and must meet all of the following:

Ramps

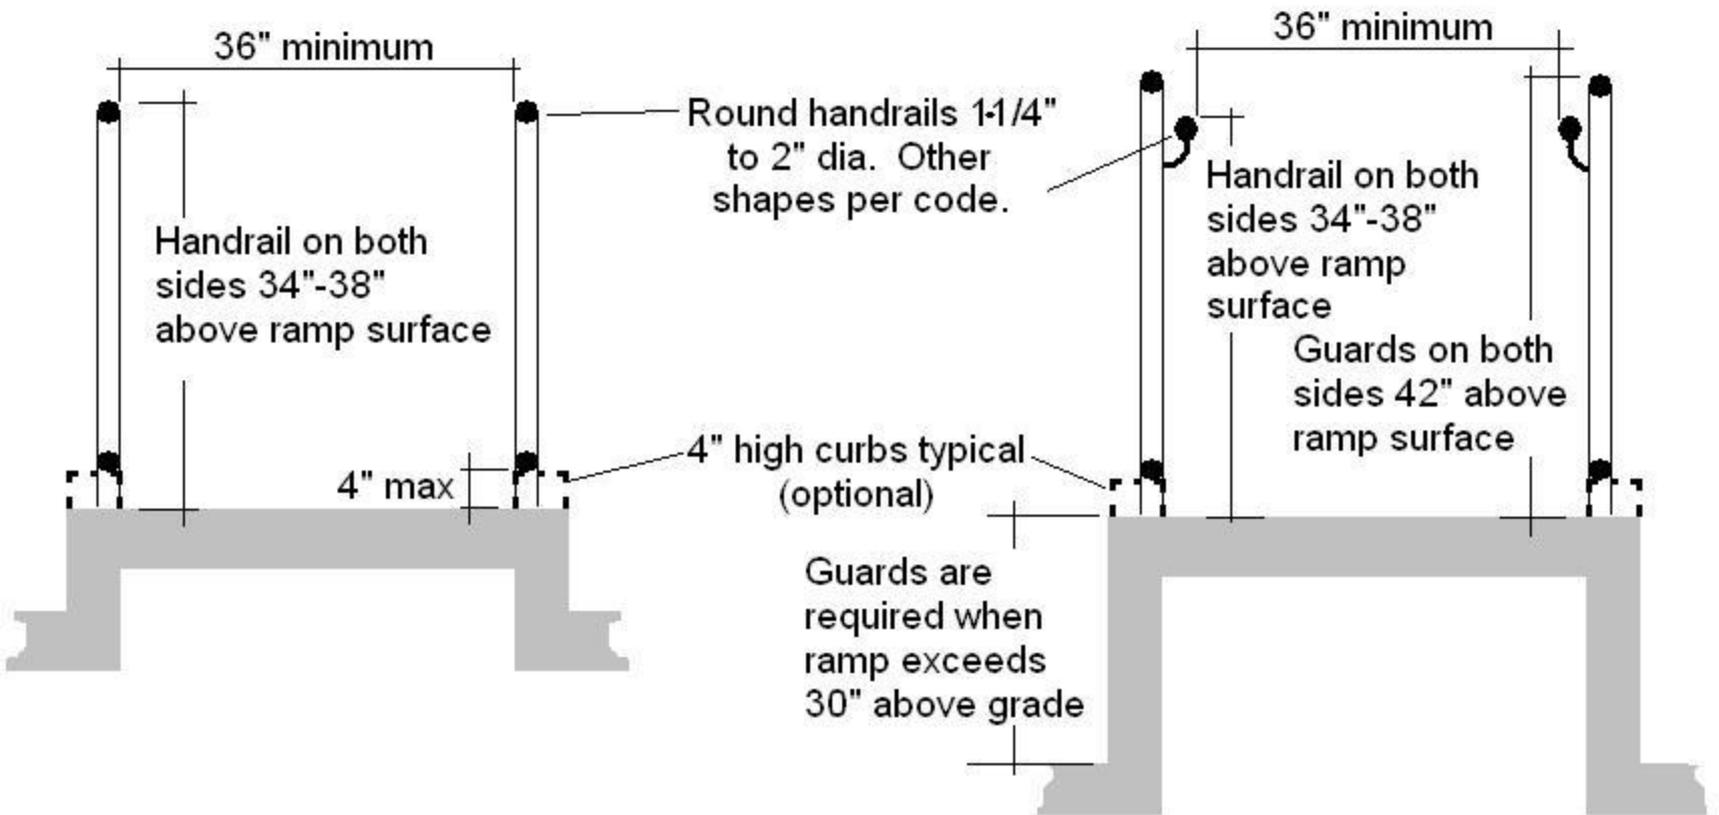

Maximum 30" rise between landings

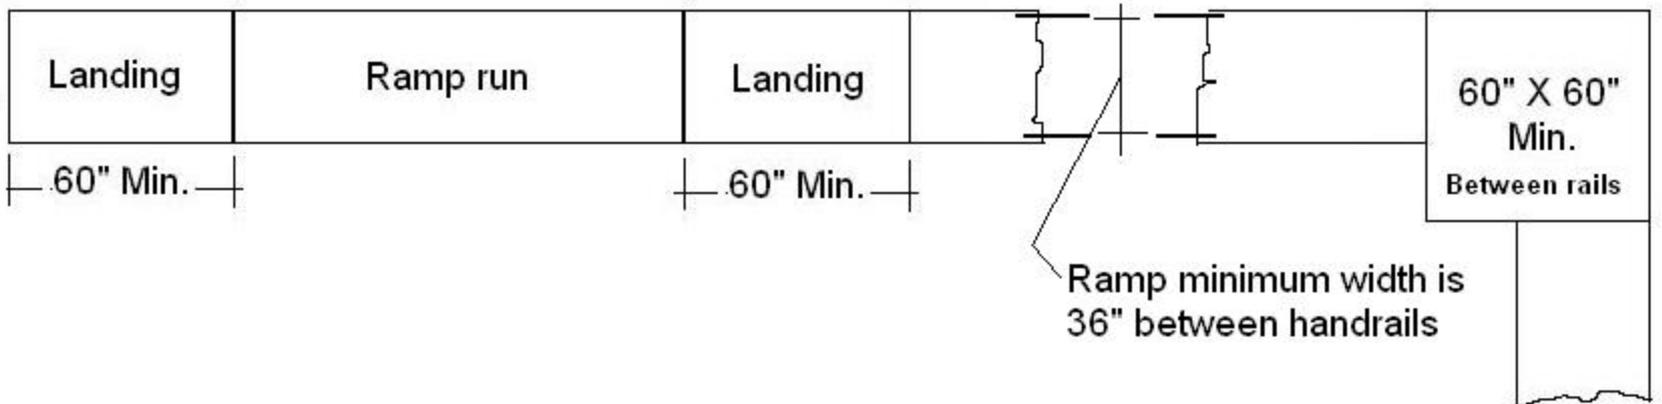

Top and Bottom Handrail Extensions at Ramps

Required on only one side of ramp

