


# TYPICAL ACCESSIBLE PARKING

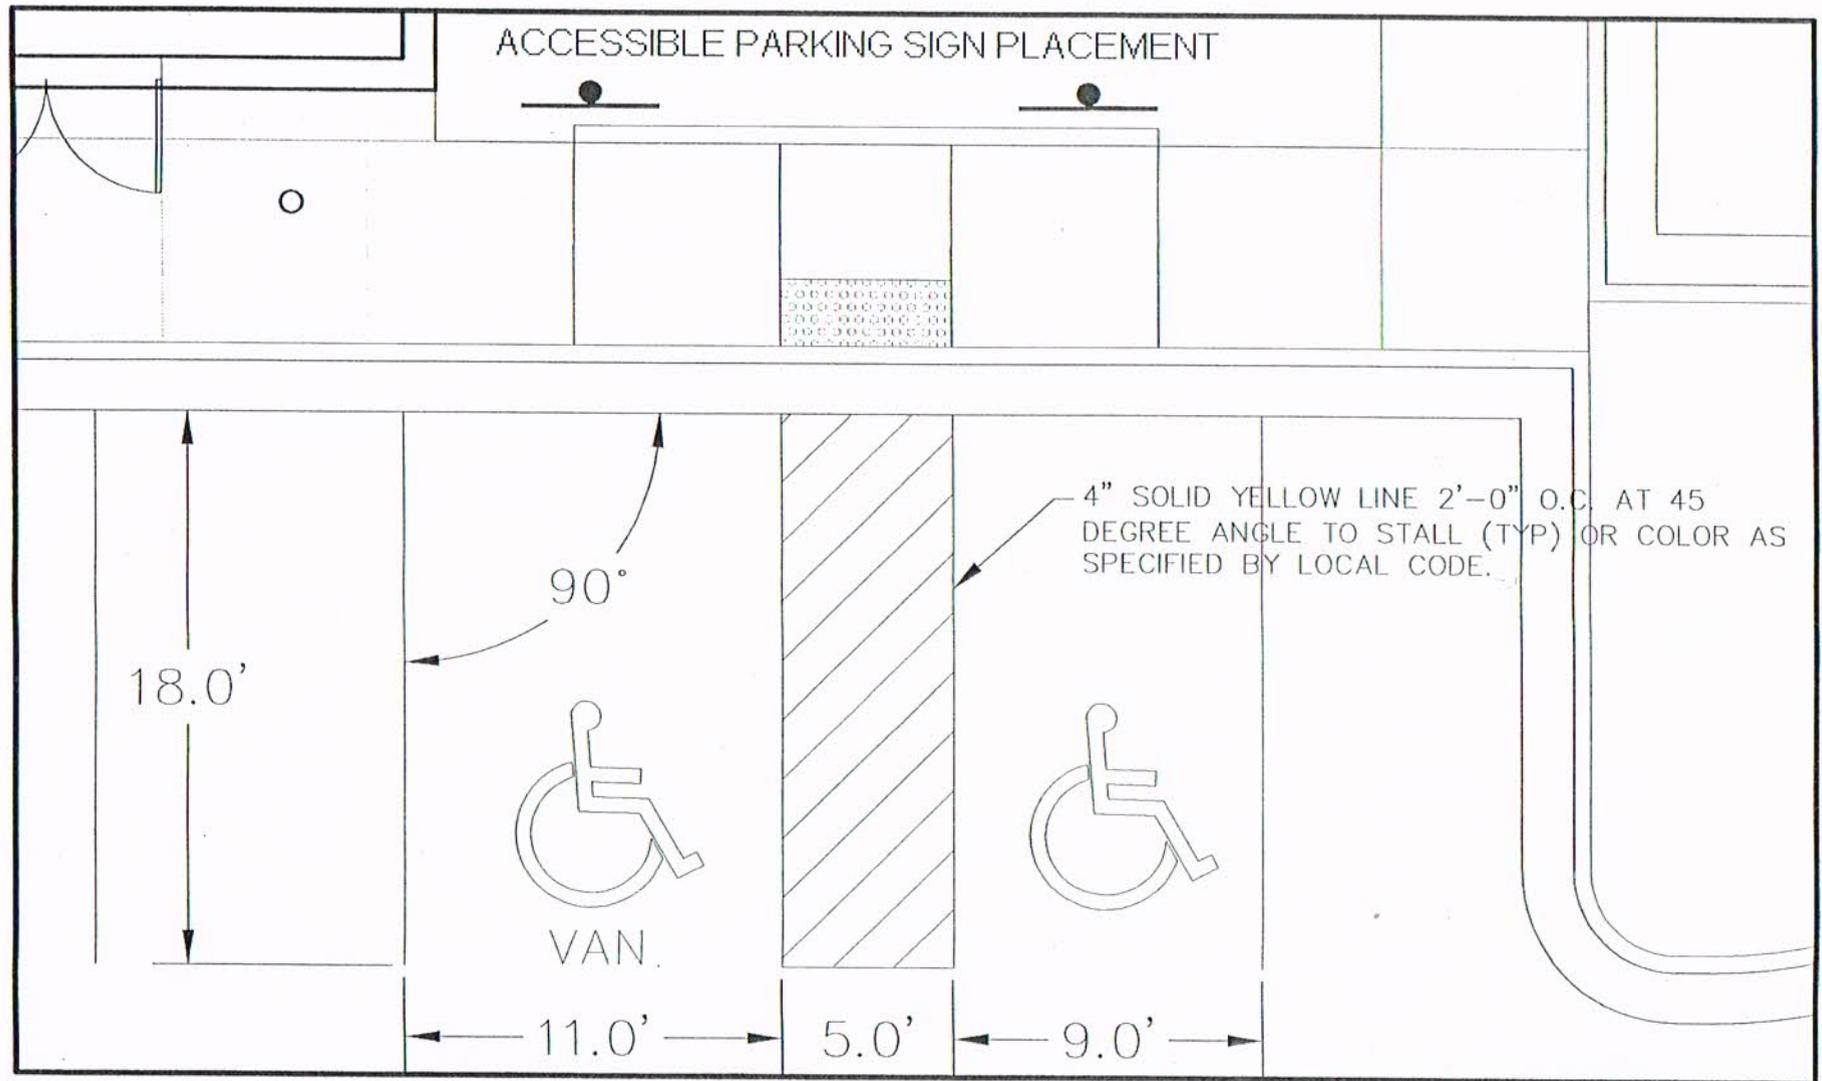

WHEN REQUIRED

**ACCESSIBLE PARKING**

NOT TO SCALE

A