


### MINOR COLLECTOR

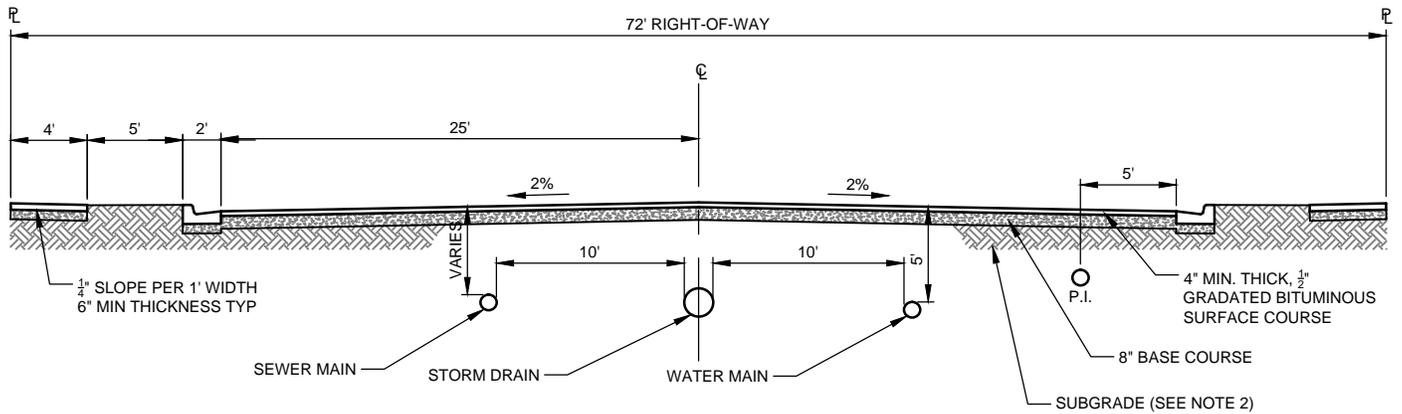

### MAJOR COLLECTOR

**NOTES:**

1. WHEREVER POSSIBLE, SANITARY SEWER SHALL BE INSTALLED ON THE DOWNHILL SIDE OF THE STREET.
2. SUBGRADE SHALL BE A-1 GRANULAR MATERIAL PER SECTION 02225.
3. COMMERCIAL SIDEWALK TO BE FIVE FEET WIDE MINIMUM.
4. PARK STRIPS TO BE FILLED TO WITHIN ONE INCH OF T.B.C. AND TOP OF SIDEWALK

# STREET CROSS-SECTIONS & UTILITY LOCATIONS

N.T.S

03/12

HEBER CITY  
STANDARD DRAWING  
STREETS-2