


V:\ENGR\StdSpec\StdSpec 2019\Drawg Files\UTILITIES-2.dwg - Loc Util Intersection - 2/06/2019 12:03pm - rfunk

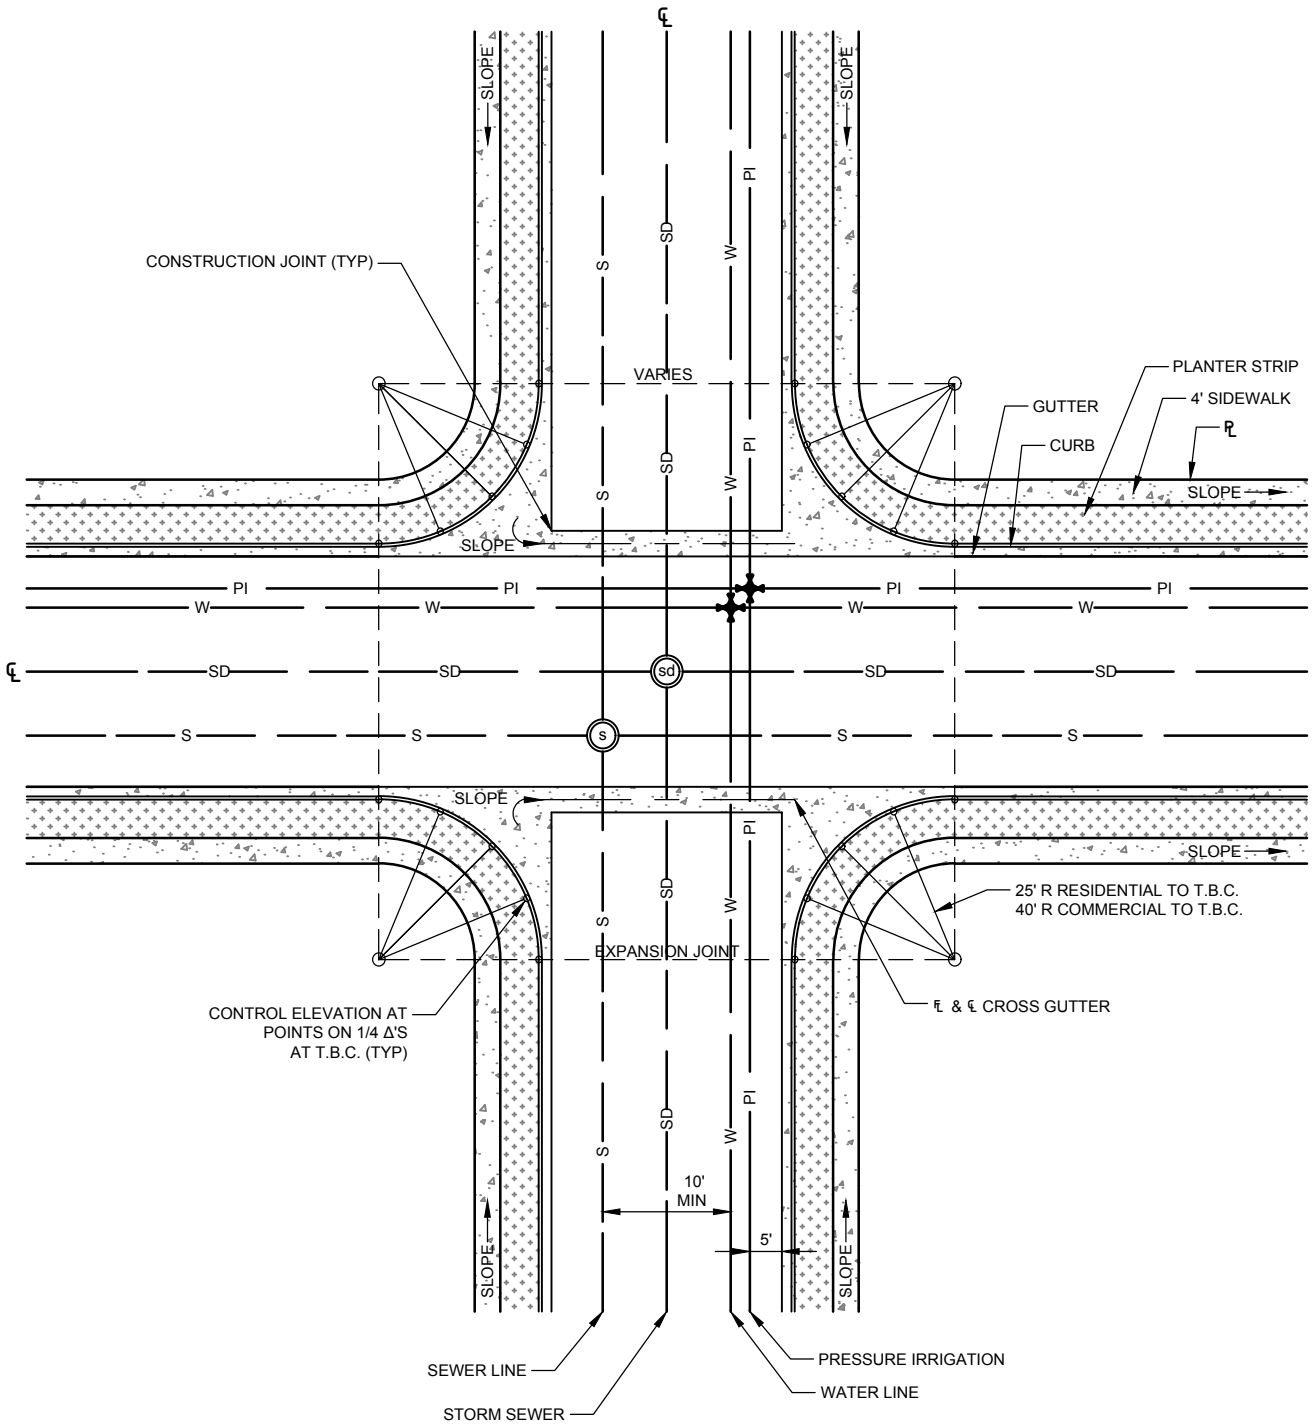

**STANDARD STREET INTERSECTION AND UTILITY LOCATION**


**HORROCKS ENGINEERS**

728 WEST 100 SOUTH #2  
HEBER CITY, UTAH 84032  
(435) 654-2226

DATE: FEBRUARY 2019

SCALE: N.T.S.

75 NORTH MAIN STREET  
HEBER CITY, UTAH 84032  
(435) 654-0757

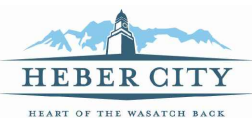

**HEBER CITY STANDARD DRAWING**

UTILITIES-2