



PLAN

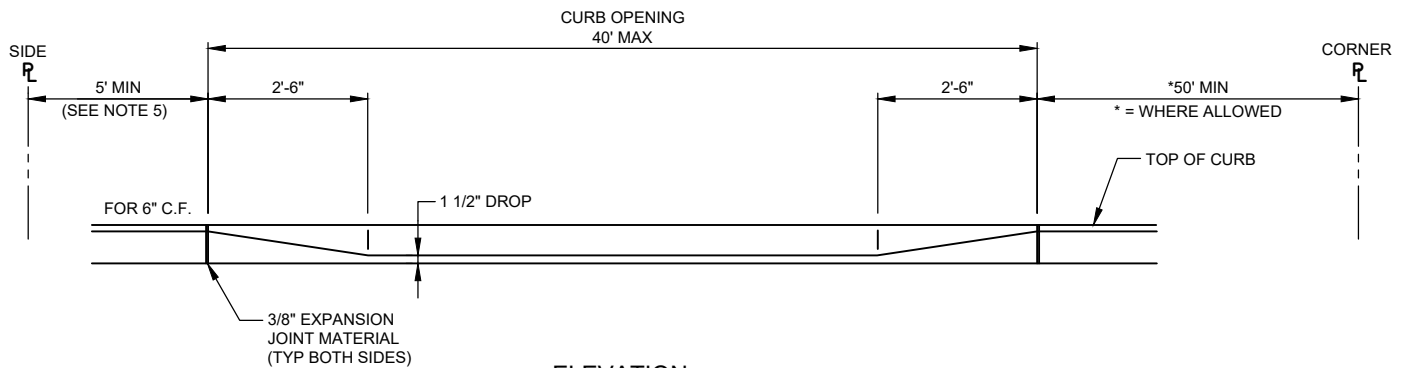

ELEVATION

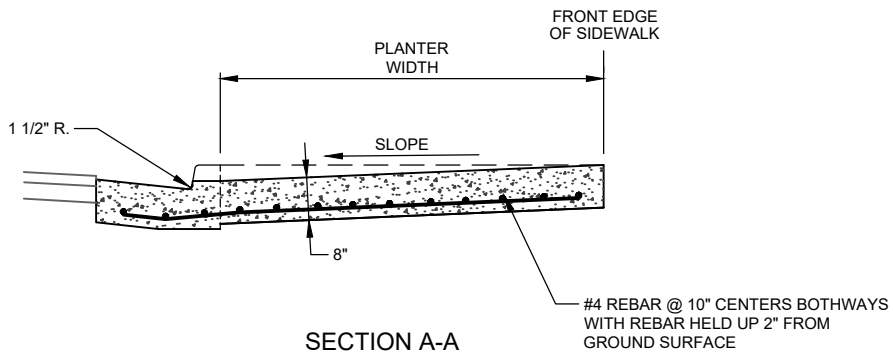

SECTION A-A


NOTES:

1. CURB OPENING SHALL HAVE A COURSE BROOM FINISH.
2. C.F. = CURB FACE.
3. DRIVEWAY APPROACHES SHALL NOT BE CLOSER THAN 10' TO ANOTHER DRIVEWAY APPROACH ON LOCAL ROADS.
4. WHEN PERMITTED ON ROADS WITH HIGHER CLASSIFICATIONS, APPROACHES SHALL NOT BE CLOSER THAN 50' TO ANOTHER DRIVEWAY APPROACH.
5. CURB OPENING SHALL NOT BEGIN WITHIN 5 FT OF THE PROPERTY LINE UNLESS OTHERWISE APPROVED BY THE CITY ENGINEER.

COMMERCIAL DRIVEWAY APPROACH

V:\ENGR\Stds\StdSpec\StdDwg\Files\STREETS-8.dwg - Driveway.Com - 6/08/2021 01:25pm - r.funk

DATE:	JUNE 2021
SCALE:	N.T.S.
75 NORTH MAIN STREET HEBER CITY, UTAH 84032 (435) 654-0757	

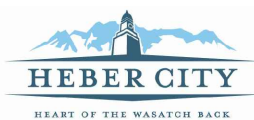

HEBER CITY

STREETS-8