



CLEANOUT DETAIL
N.T.S

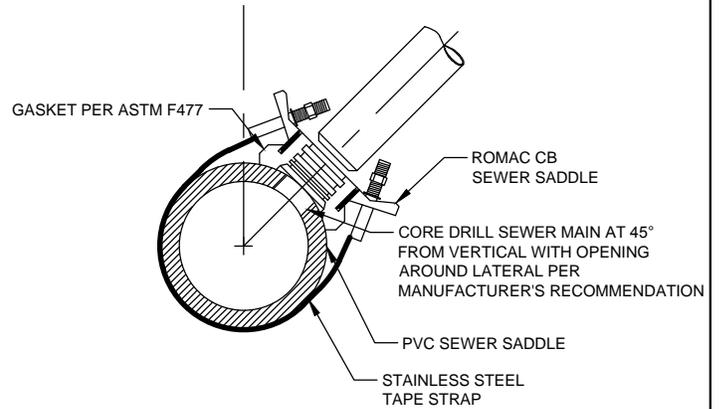

CONNECTION DETAIL
N.T.S

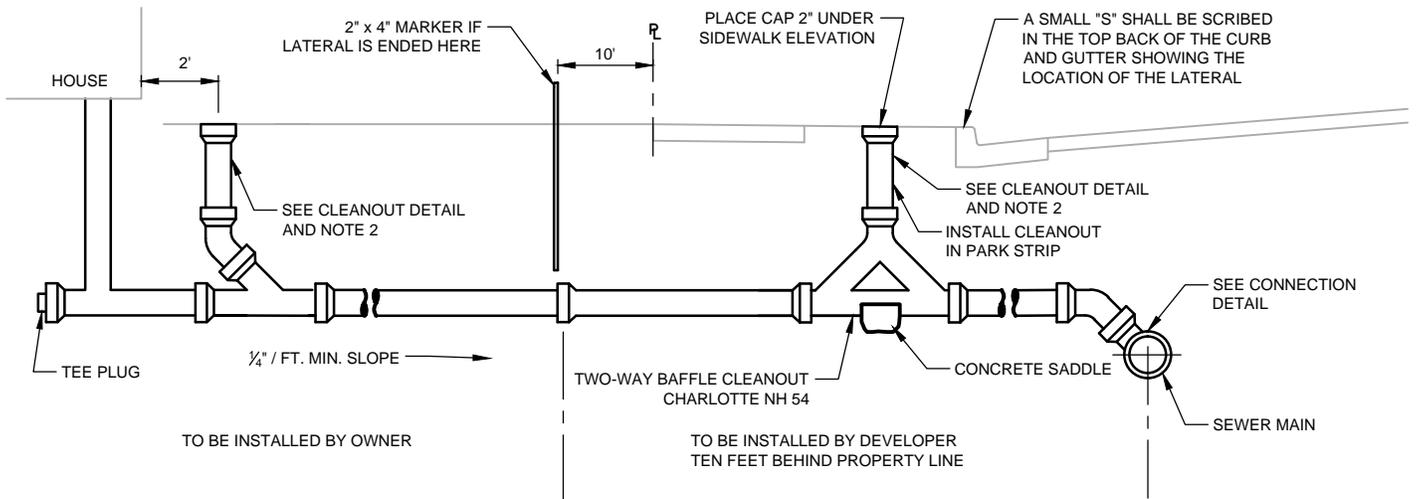

NOTES:

1. PIPE GRAPHICS DO NOT NECESSARILY INDICATE TYPE OF PIPE TO BE USED.
2. MAXIMUM SPACING BETWEEN CLEANOUTS IS 100' AND AT ALL BENDS.
3. MAXIMUM ALLOWED BEND IN LATERAL IS 22 1/2 DEGREES.
4. SEWER & WATER LATERALS ARE PROHIBITED IN COMMON TRENCH PER STATE CODE R 309-550-7.

SEWER LATERAL & DETAILS

N.T.S

03/12

HEBER CITY
STANDARD DRAWING
SEWER-1